
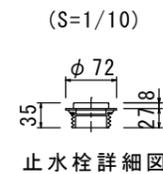
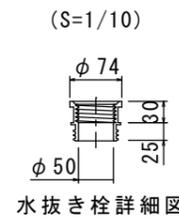
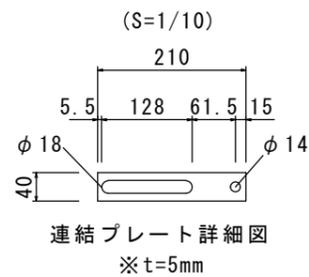
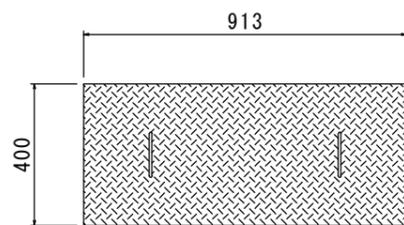
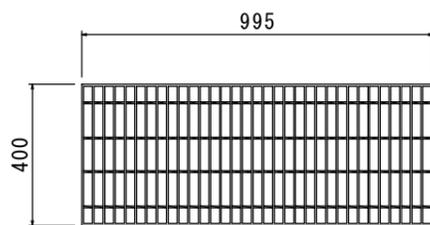
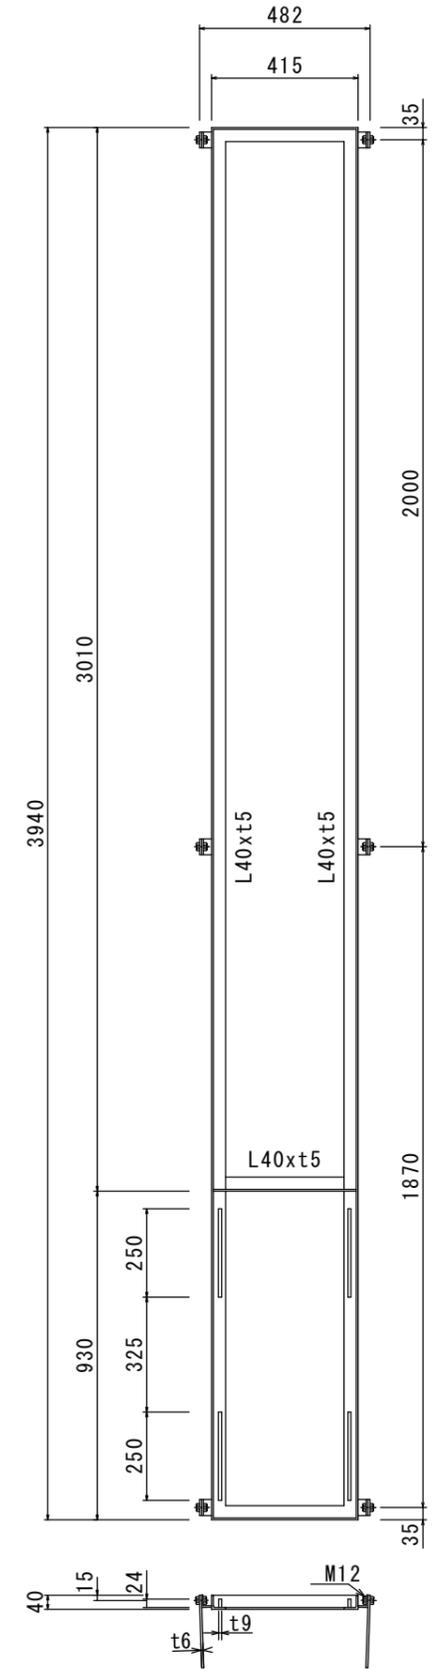
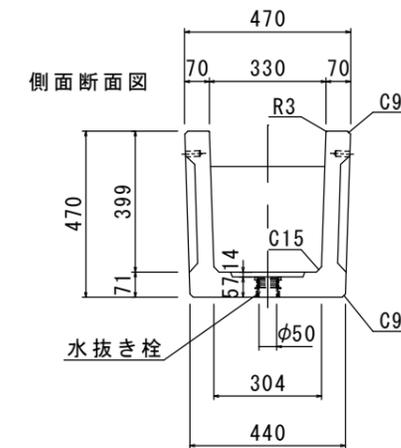
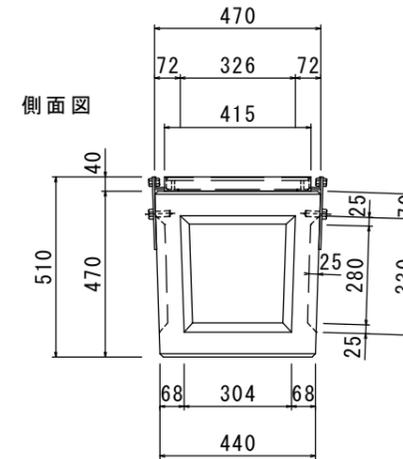
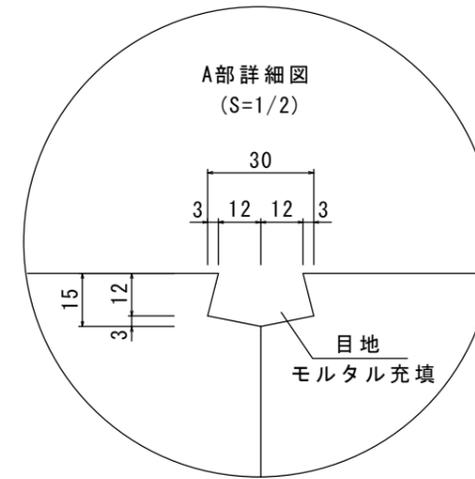
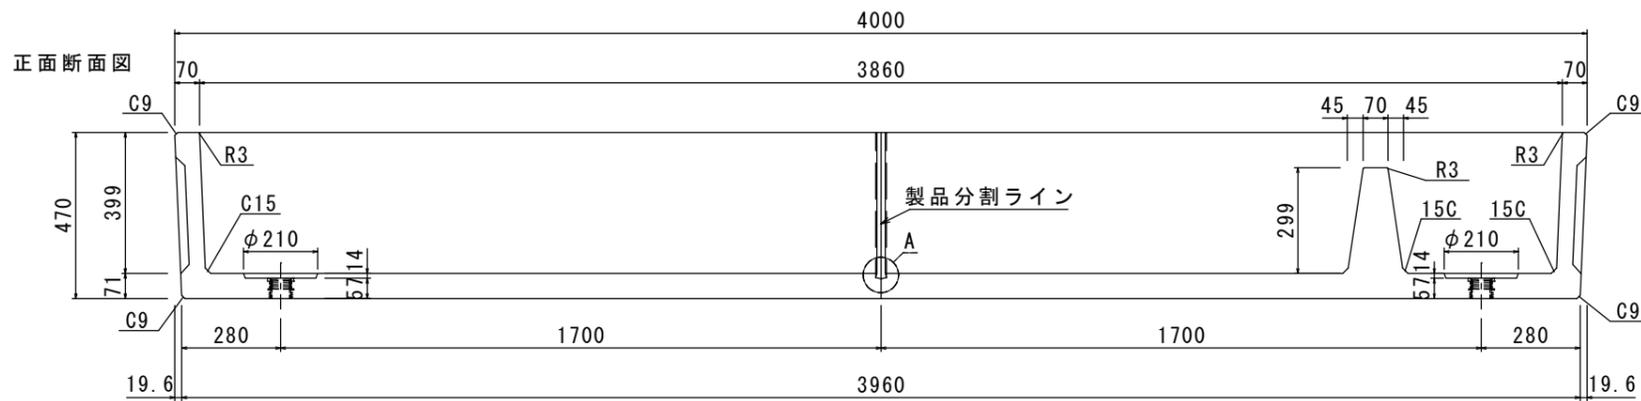
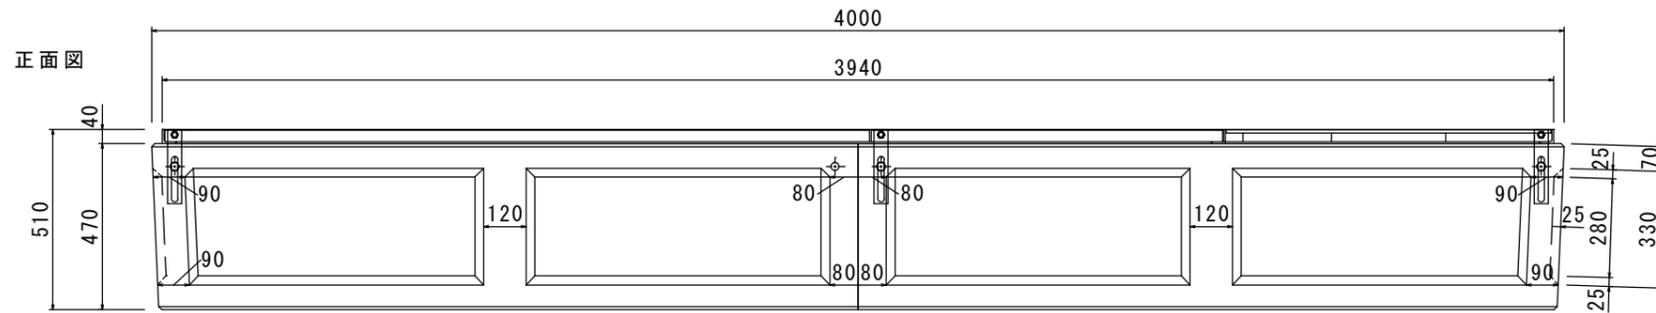
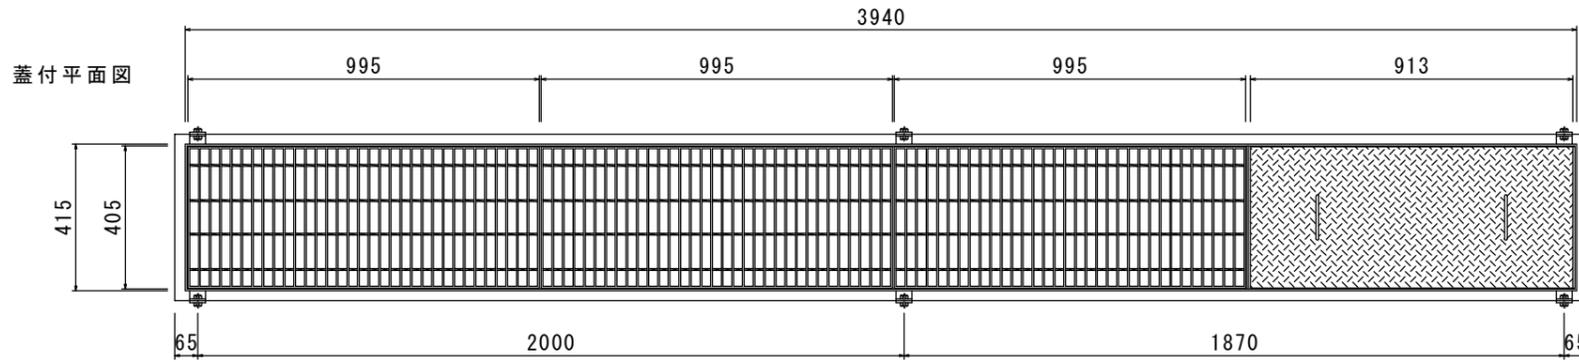


0. K式 洗車ピット CWP40-4 (L=4000, H=400)

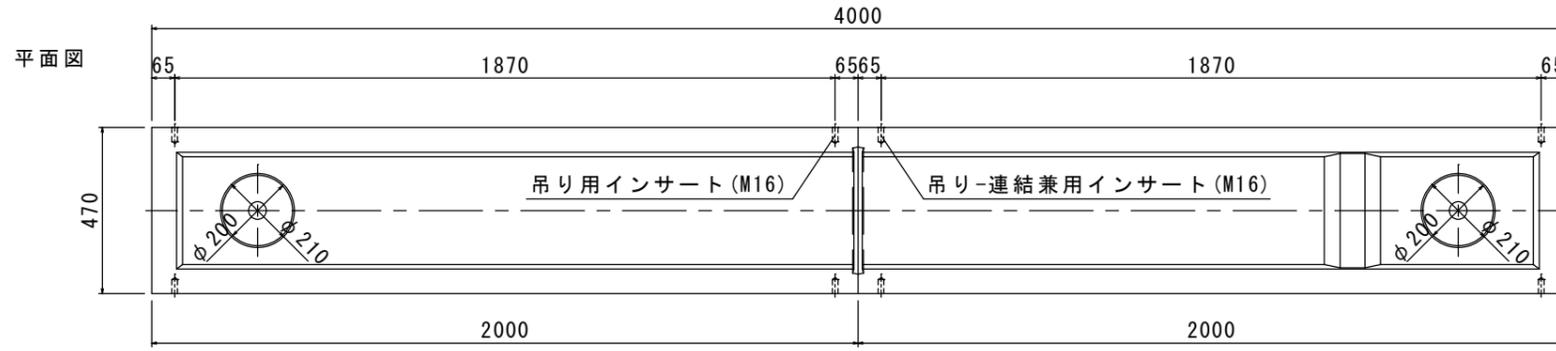

| 規格 | 参考重量(1基) | 数量 |
|------------------|----------|----|
| 330×2000×400 隔壁無 | 377kg | 1基 |
| 330×2000×400 隔壁有 | 401kg | 1基 |
| 合計 | 778kg | 1組 |

【備考】受枠・蓋の重量は含まれません

| | | | | |
|---------------|----|----|----|-------|
| 品名 0. K式洗車ピット | | | | |
| CWP40-4 | | | | |
| 承認 | 検図 | 設計 | 縮尺 | 1/20 |
| 株式会社 オーイケ | | | | 図番 |
| | | | | CWP40 |